


Projektering
 Projekt
 Roklubben
 Rundholtsvej 93, 2300
 KBH S
 Emne
 Stueplan

LOGIK & CO.

Format A3
 Sag: 20992
 Tegn. YBV
 Kontrol EO
 Dato 06/11/20
 Skala 1 : 100

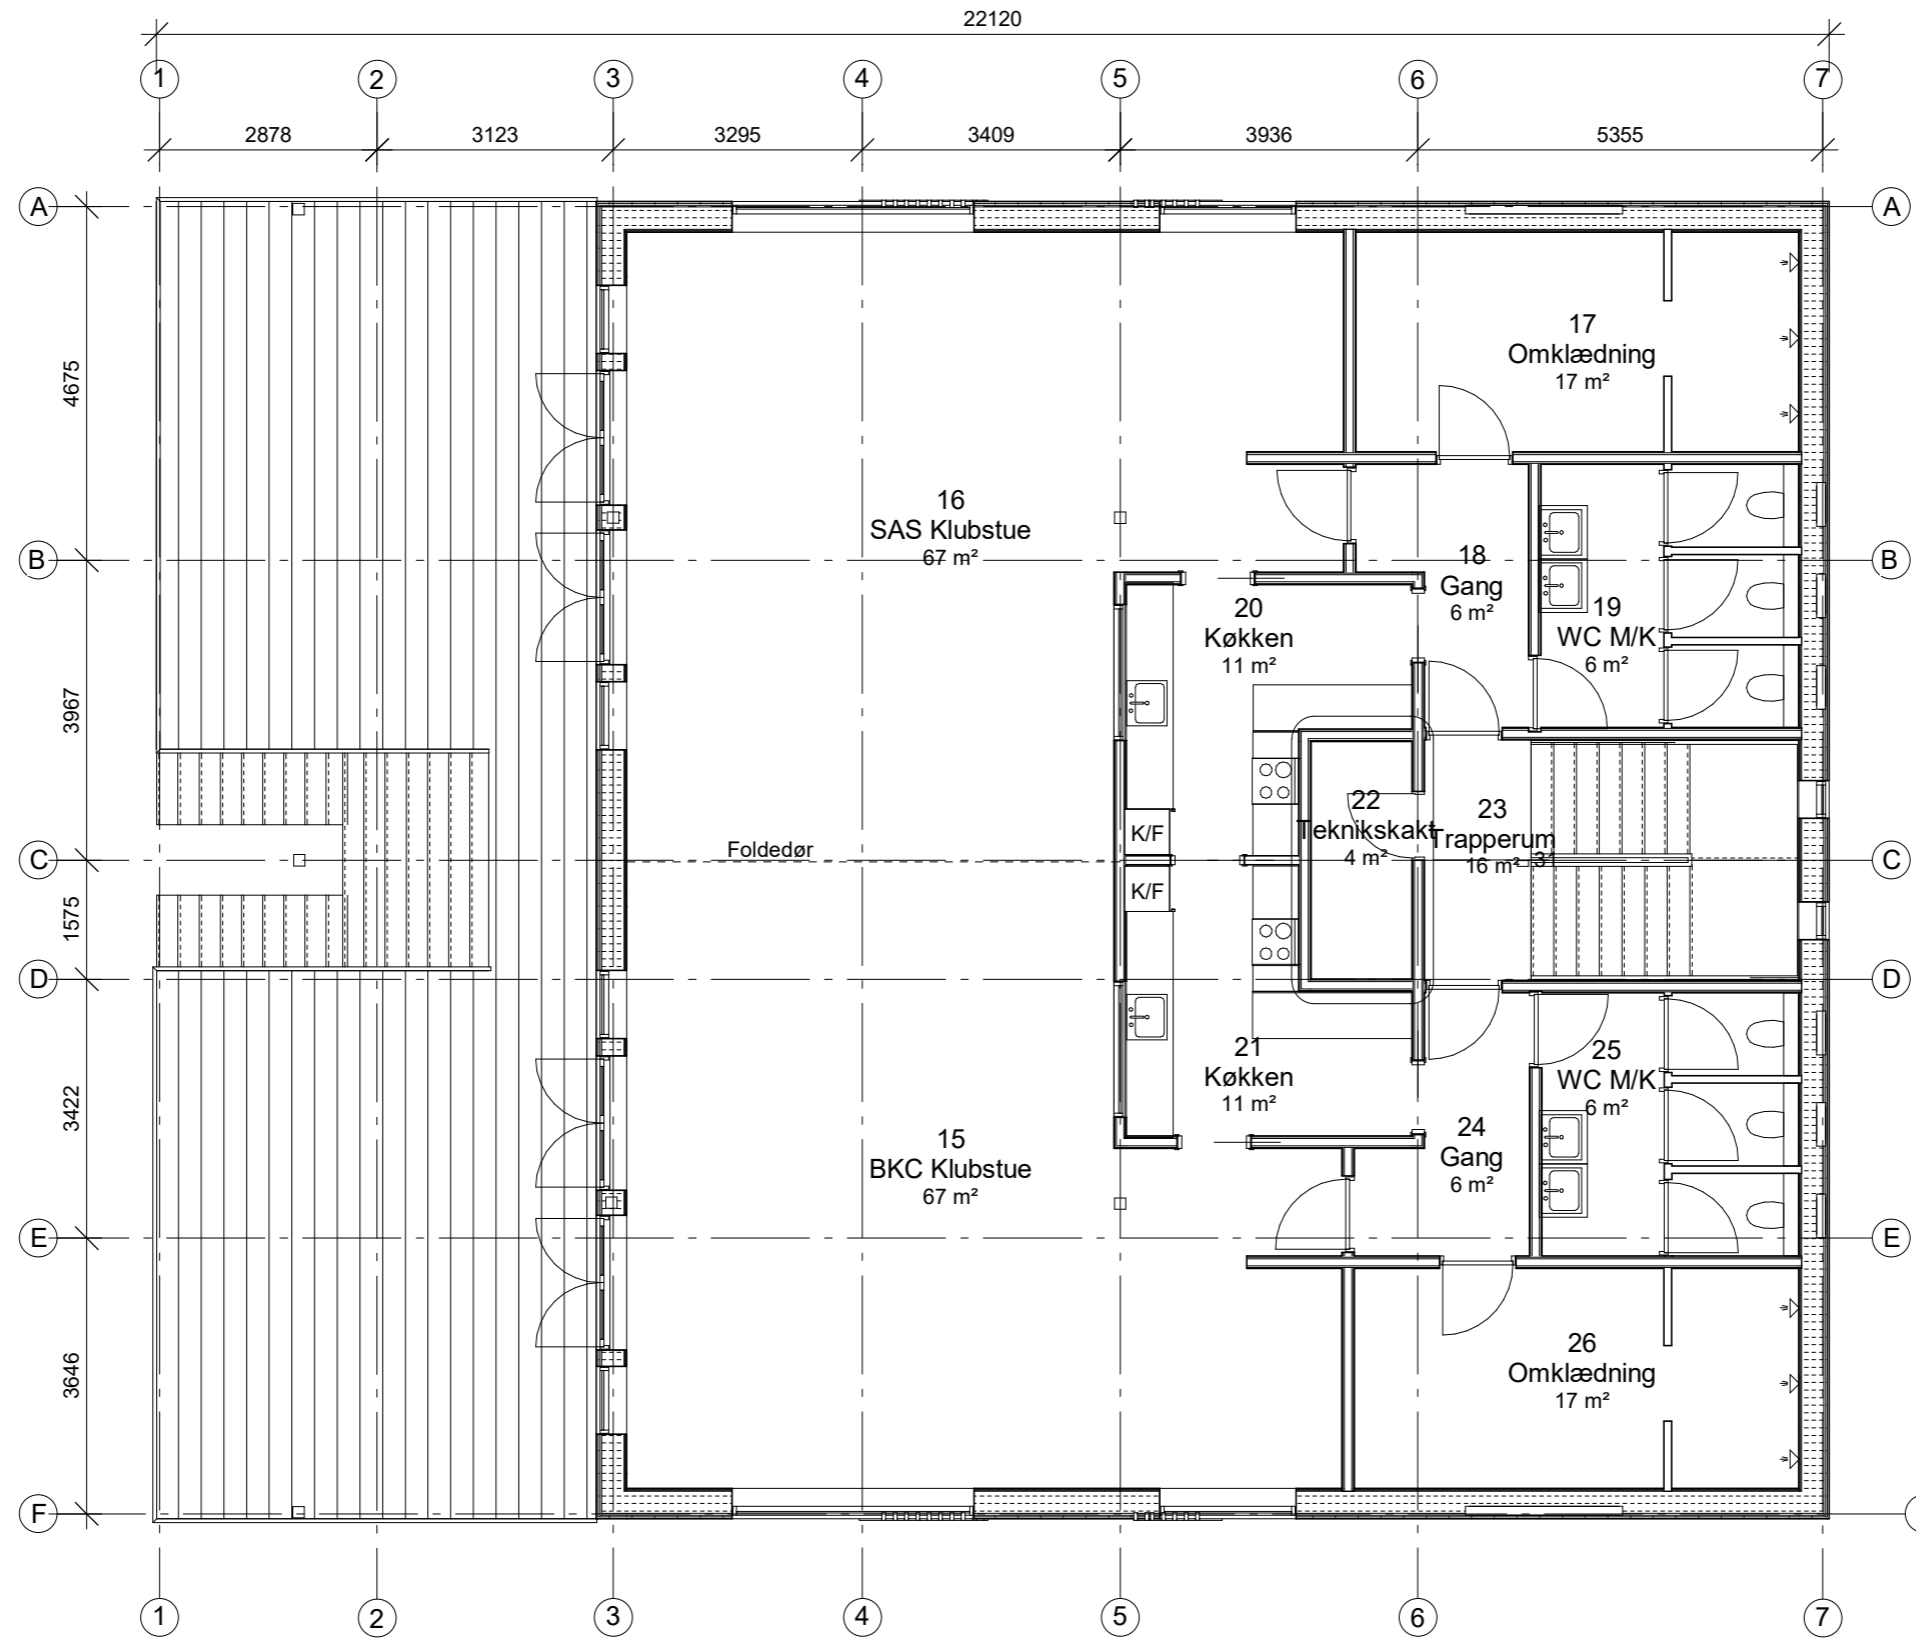

Projektering

Projekt
Roklubben
Rundholtsvej 93, 2300
KBH S
Emne
1. sal

LOGIK & CO.

Format A3
Sag: 20992
Tegn. YBV
Kontrol EO
Dato 06/11/20
Skala 1 : 100